


Recommended Bridge Typical Section



**Midway Road (712)
Recommended Bridge Typical
Over Florida's Turnpike**

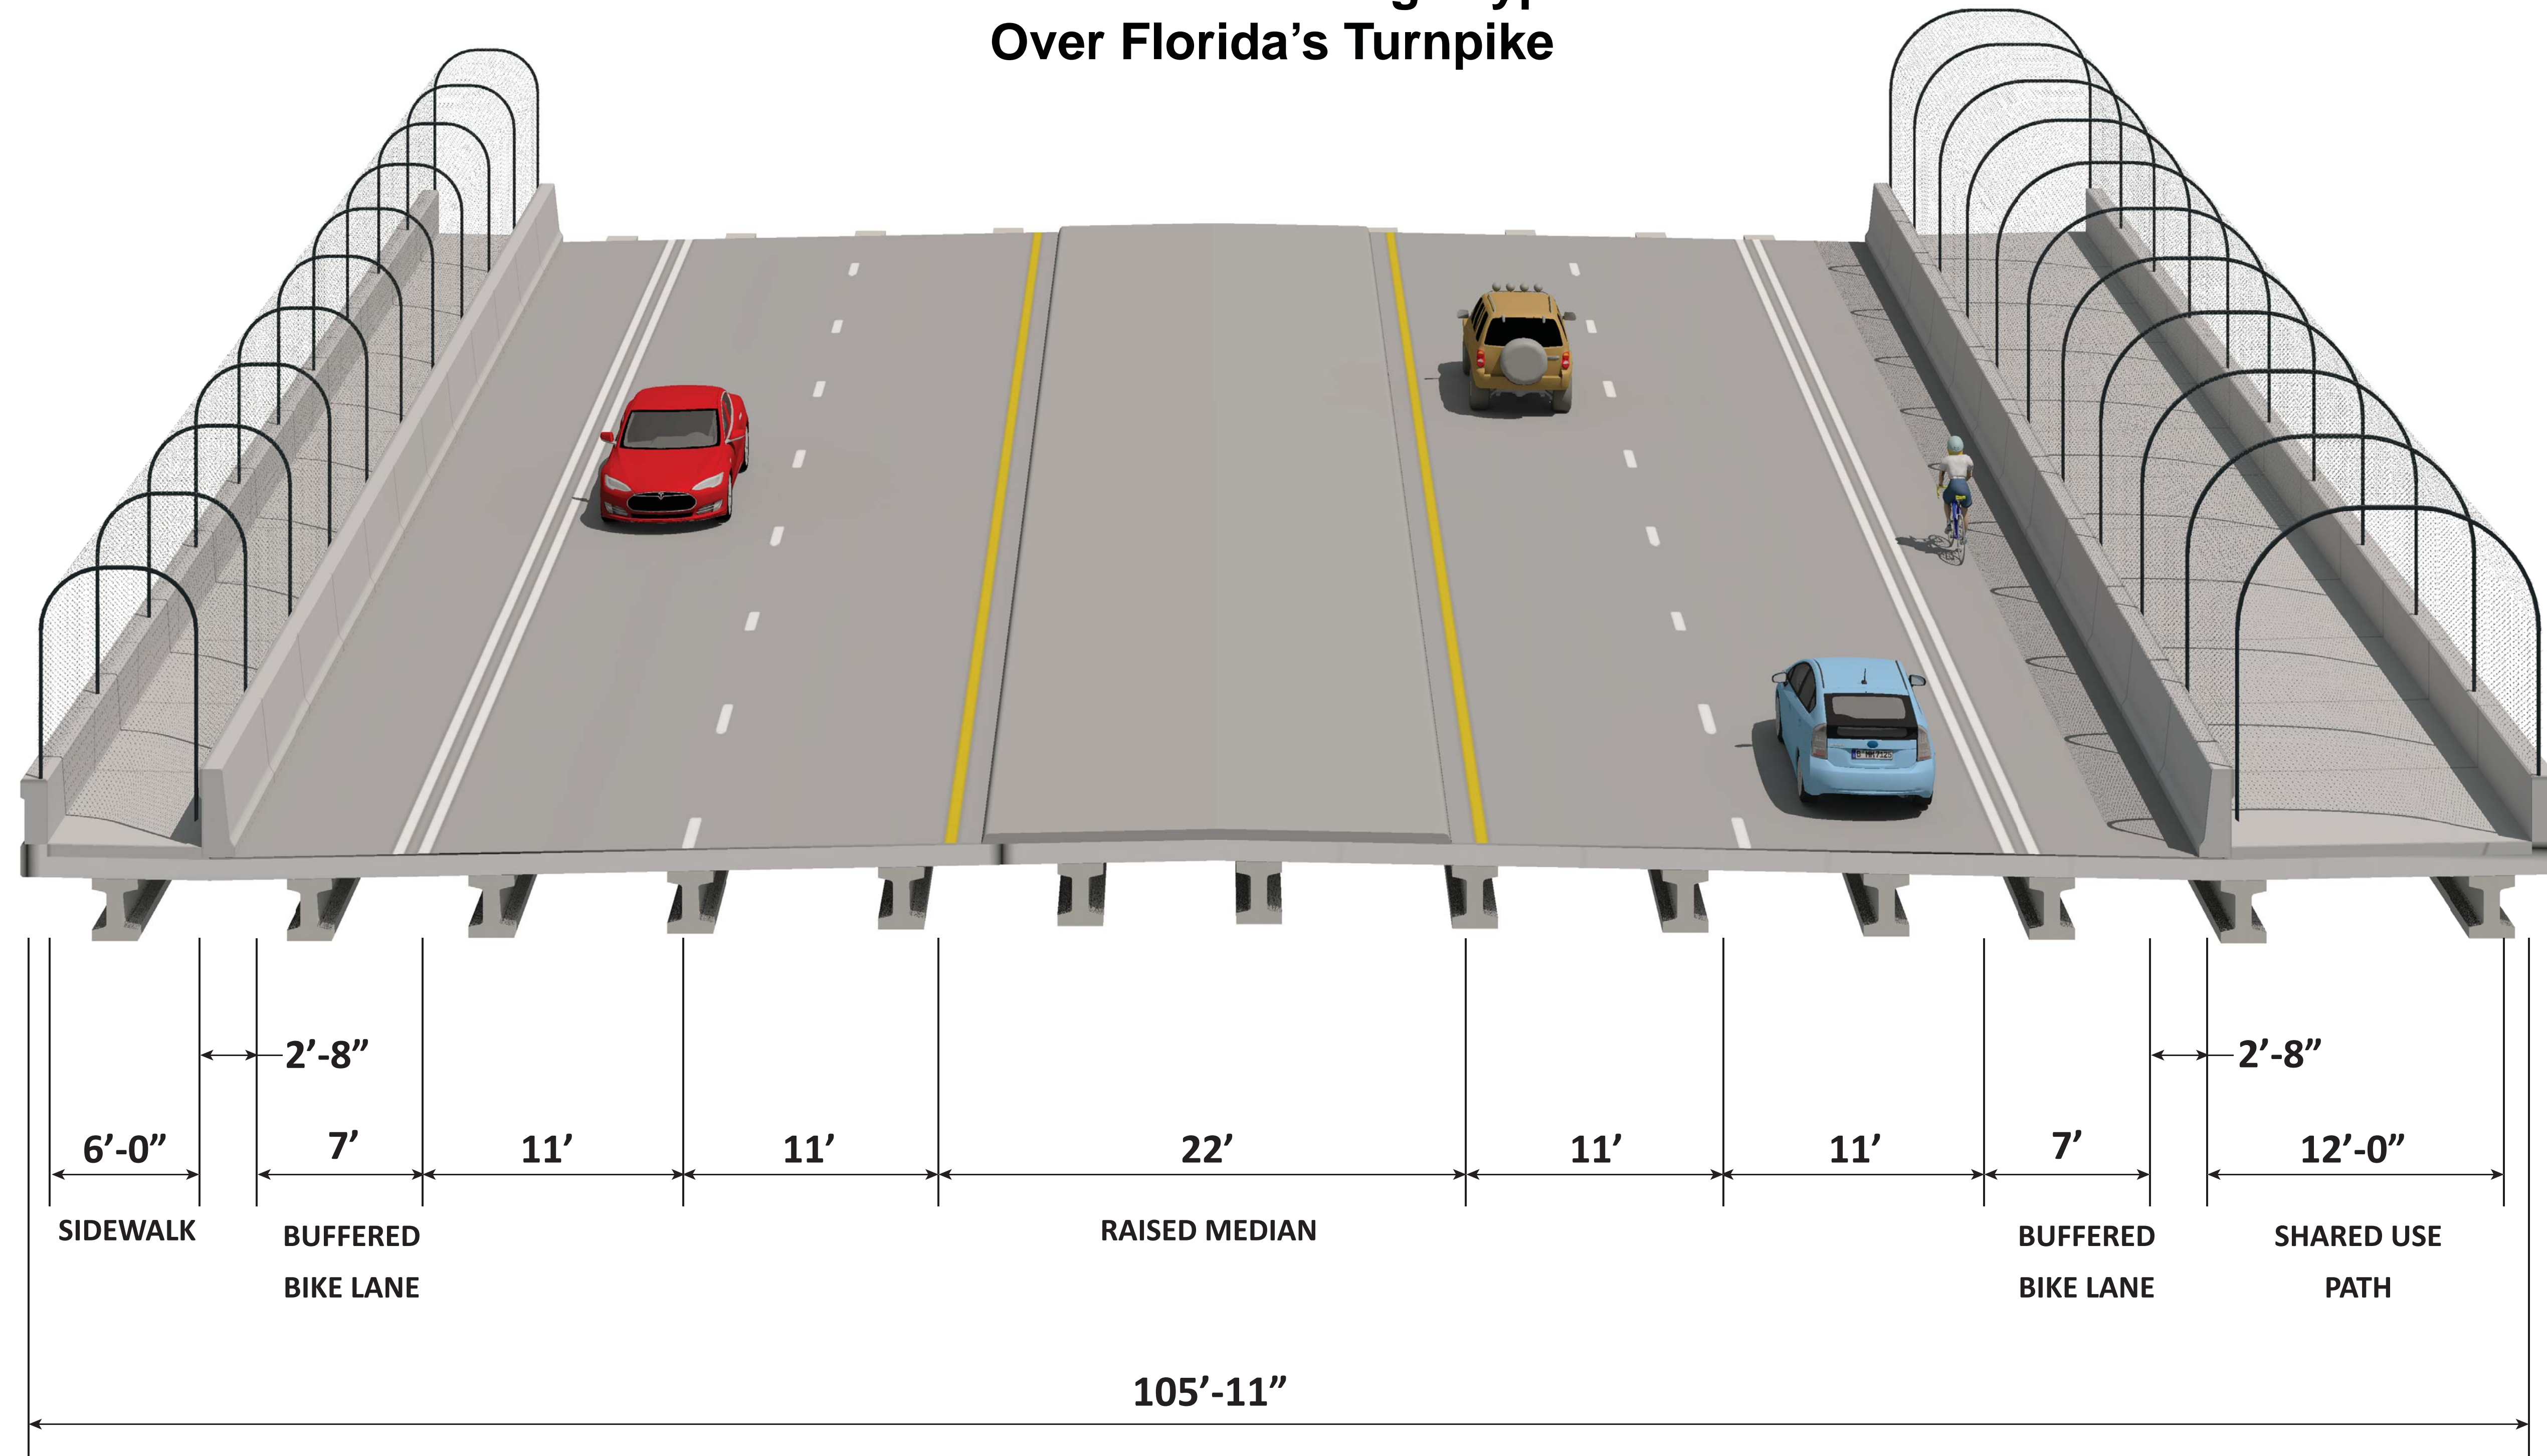

Bridge Improvement